




1 Interior Elevation  
1/4" = 1'-0"

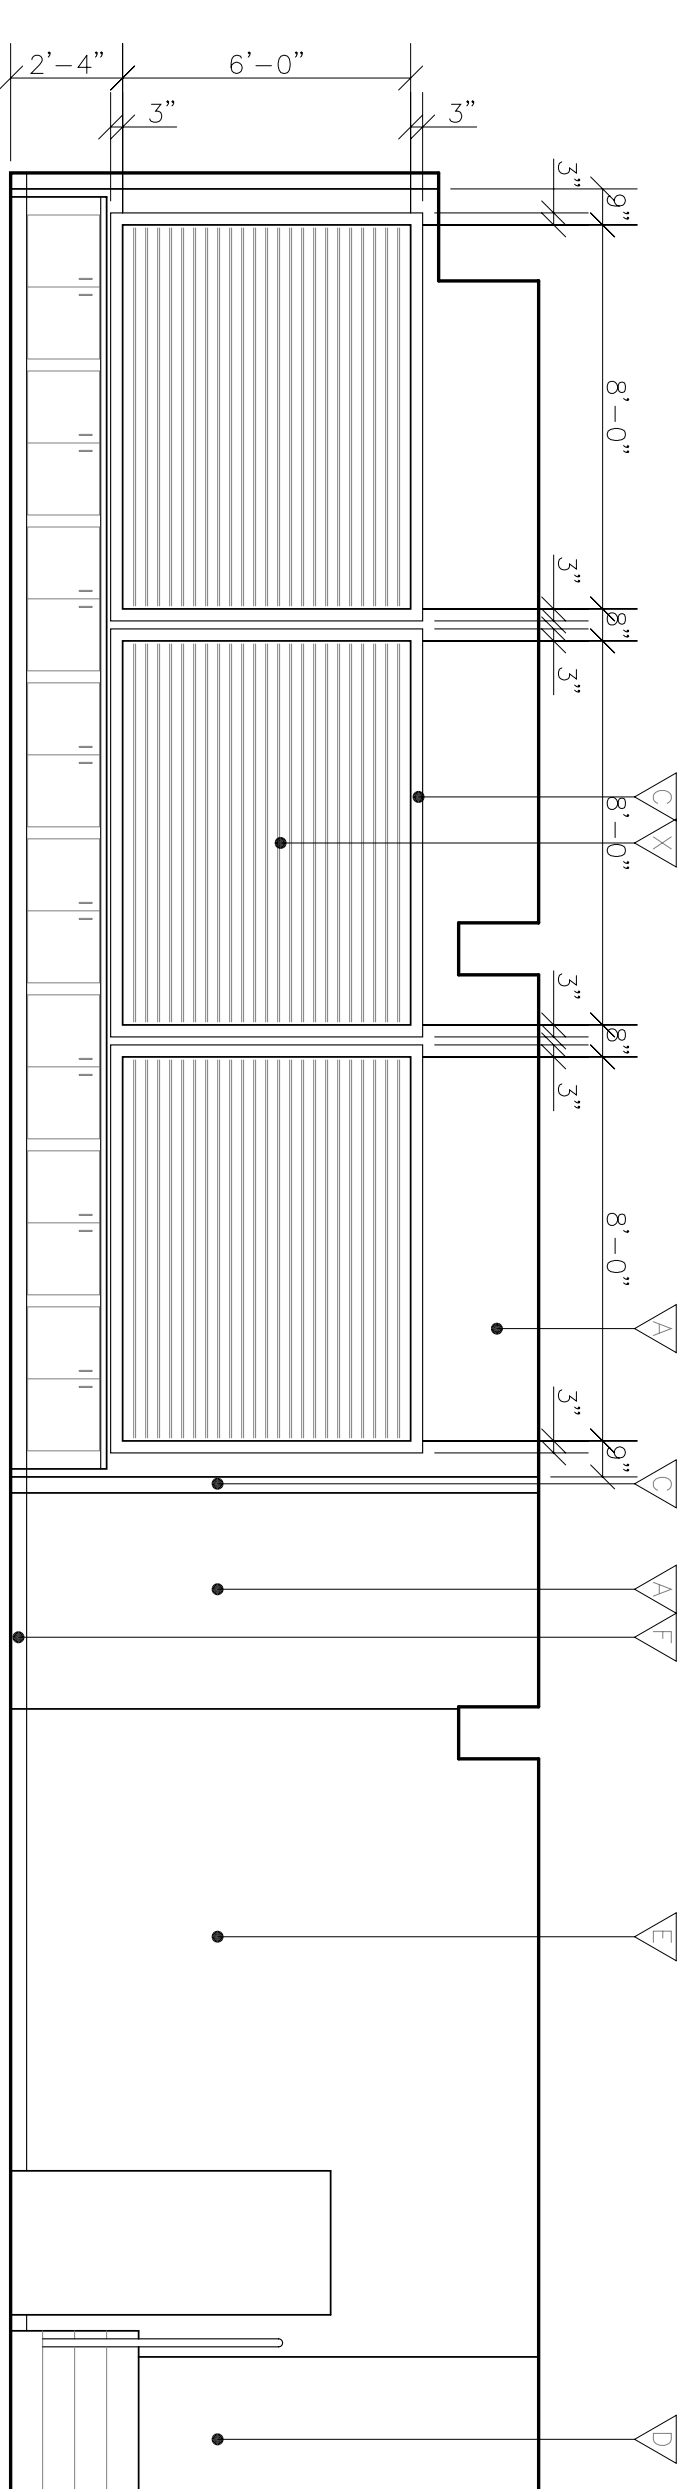


2 Interior Elevation  
1/4" = 1'-0"

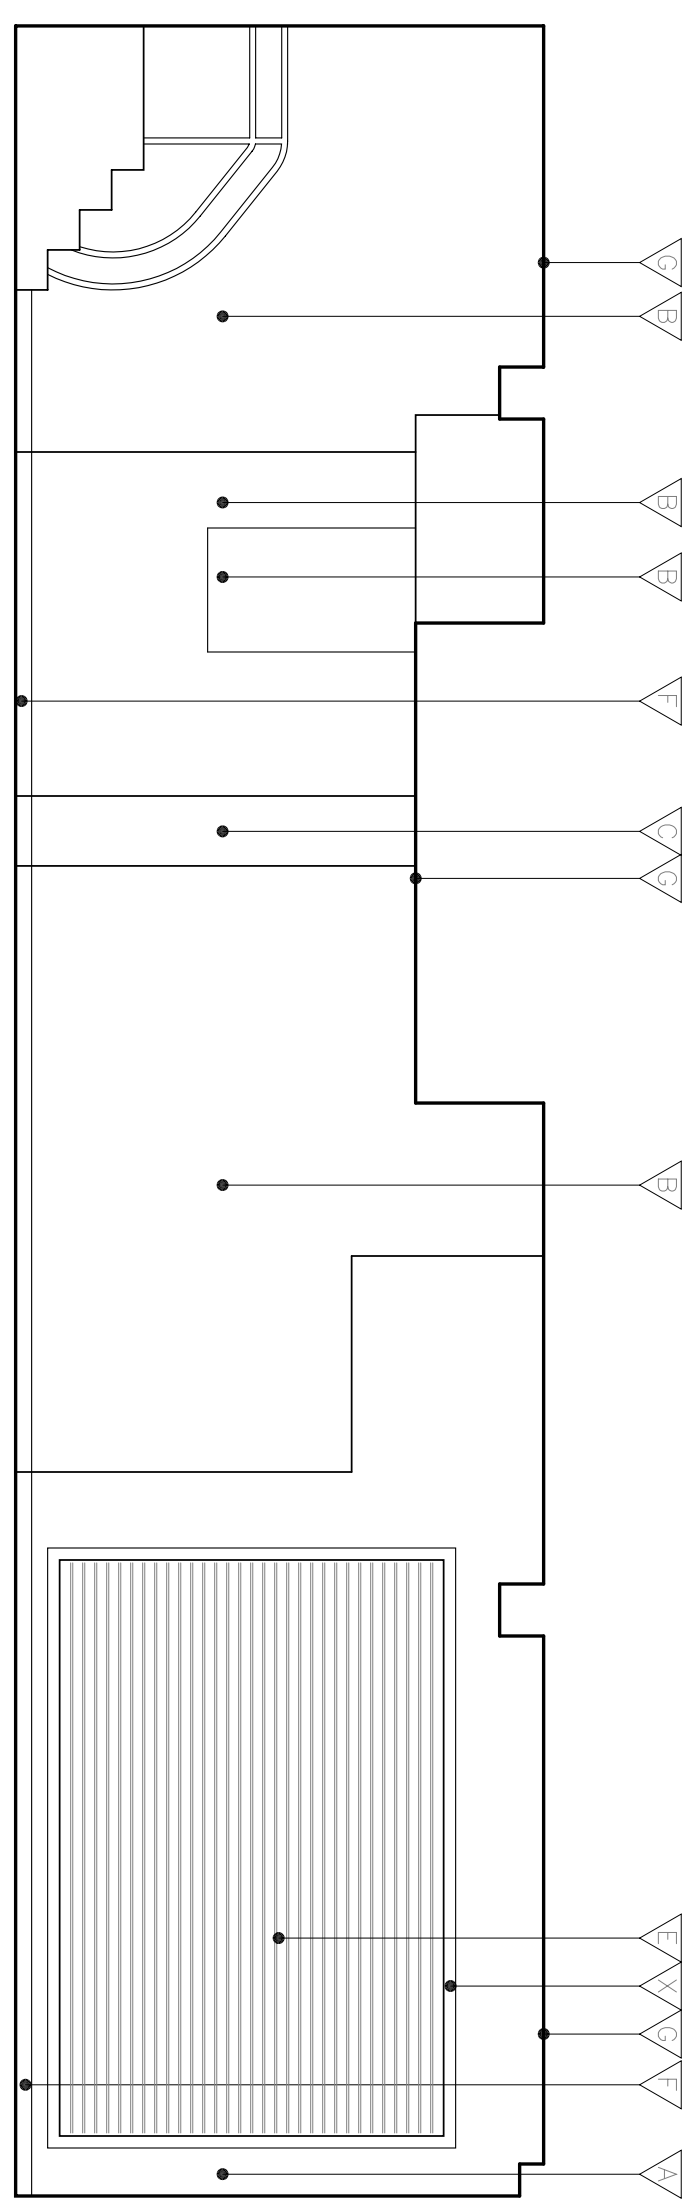


3 Interior Elevation  
1/4" = 1'-0"

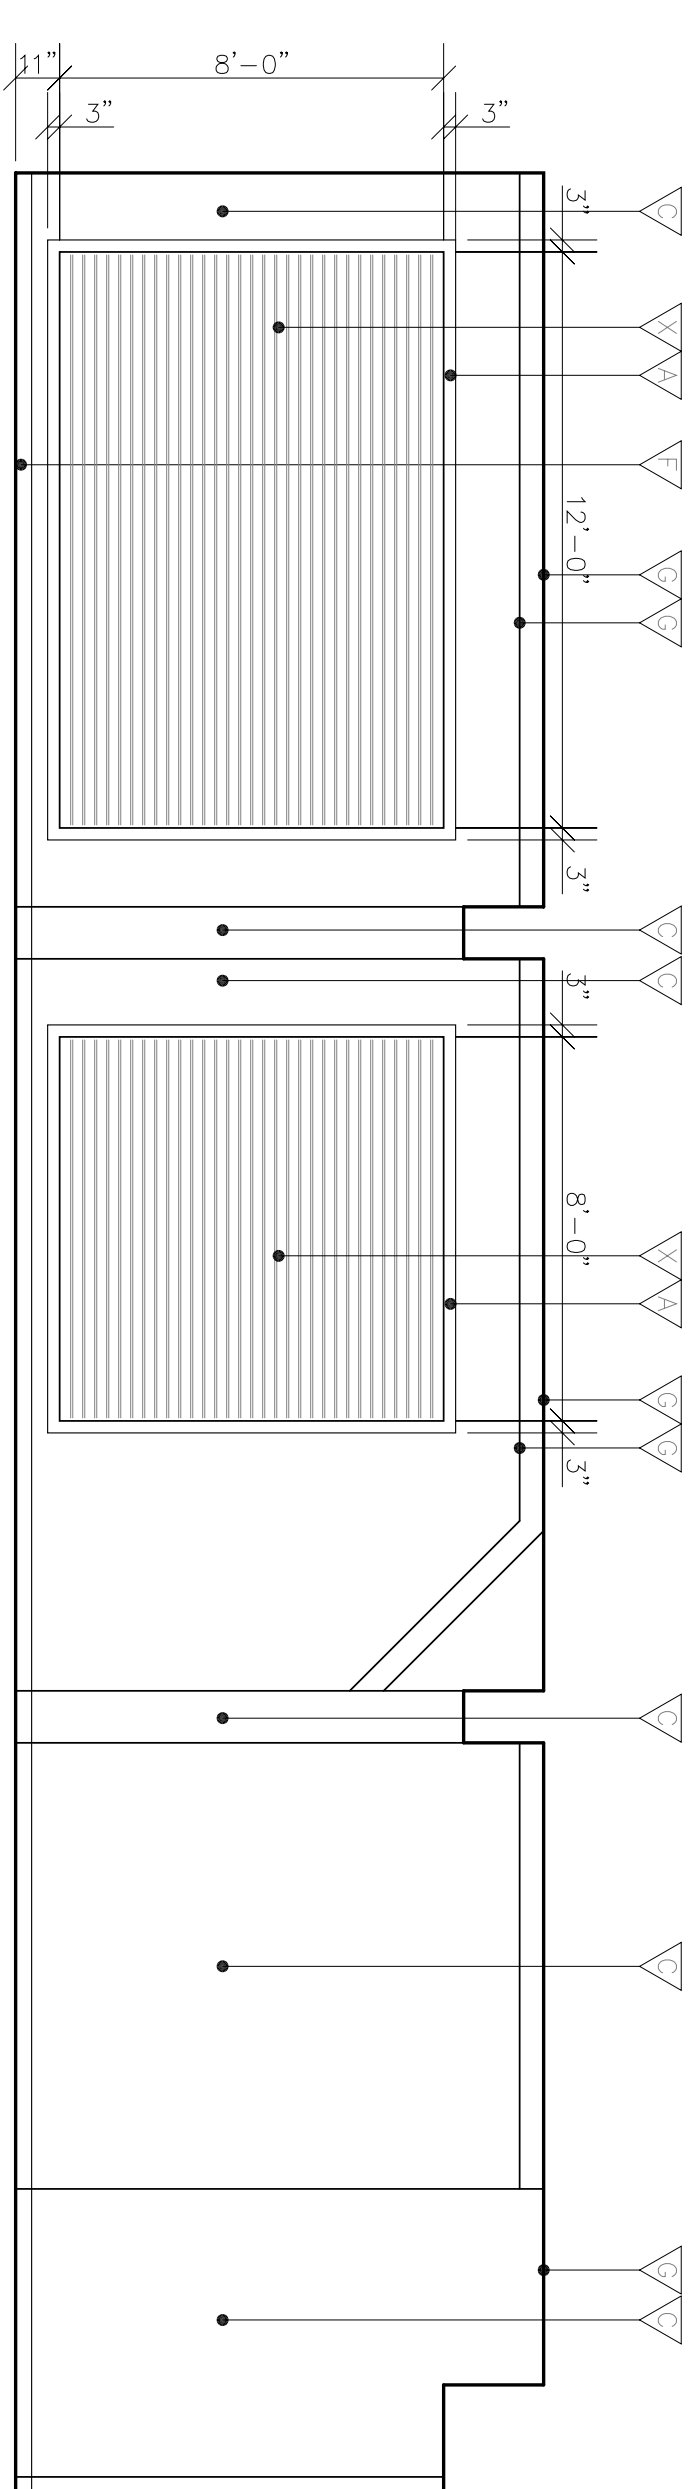


4 Interior Elevation  
1/4" = 1'-0"

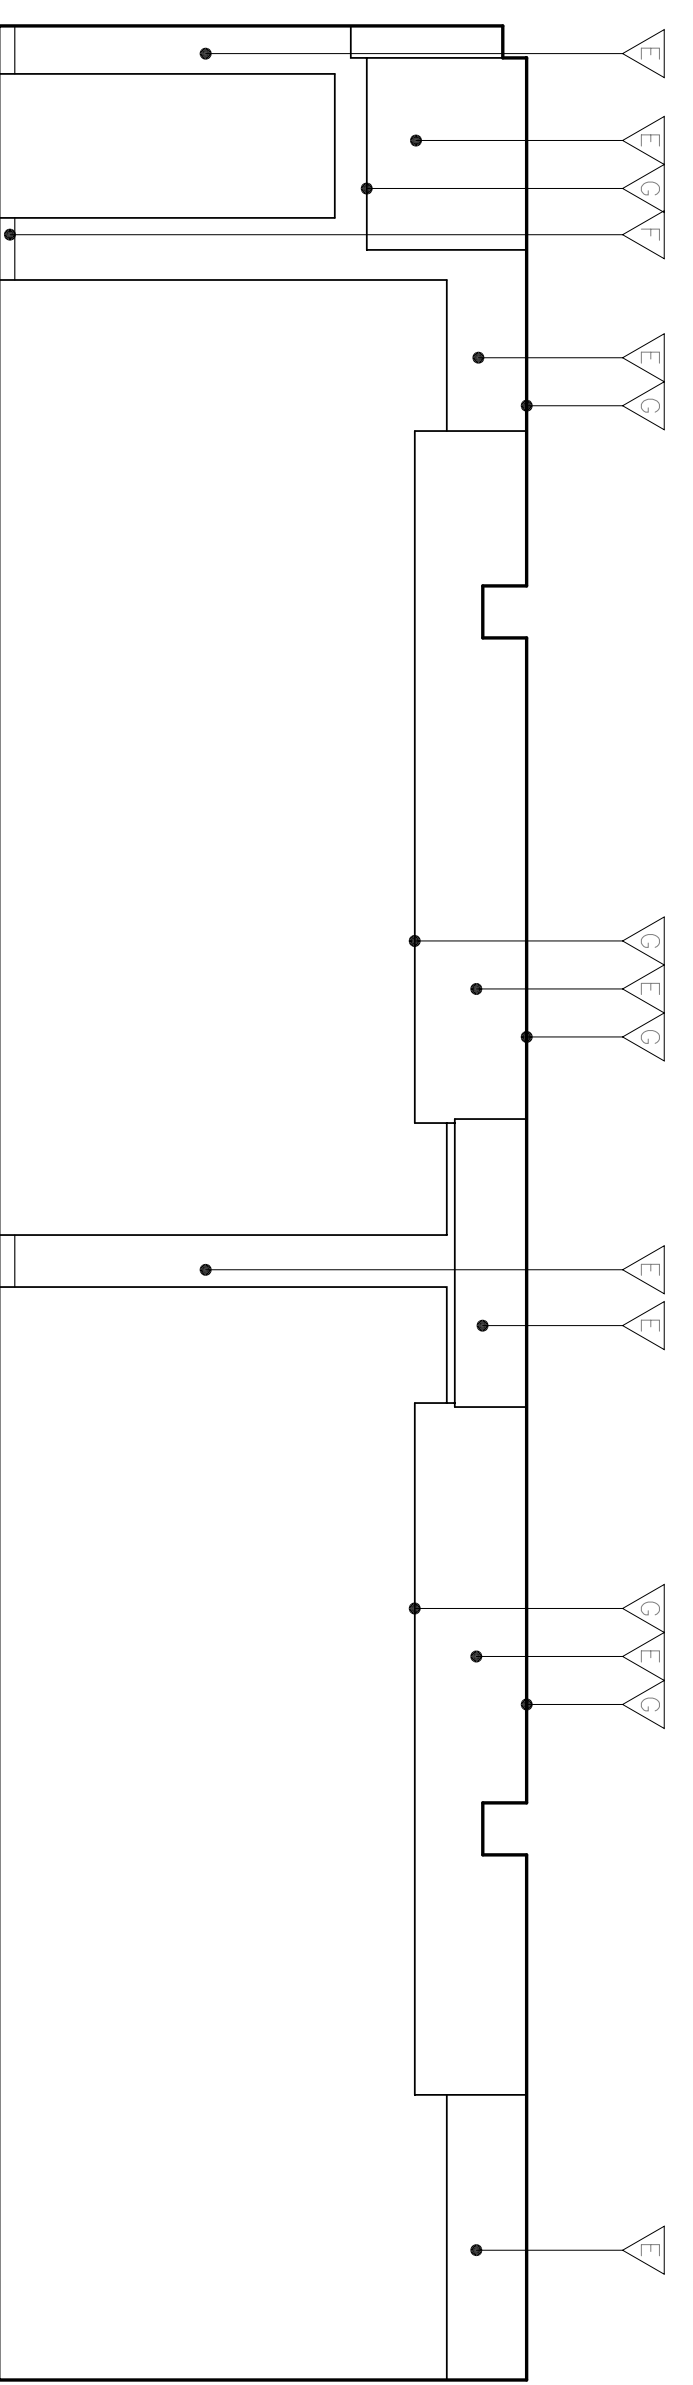


5 Interior Elevation  
1/4" = 1'-0"

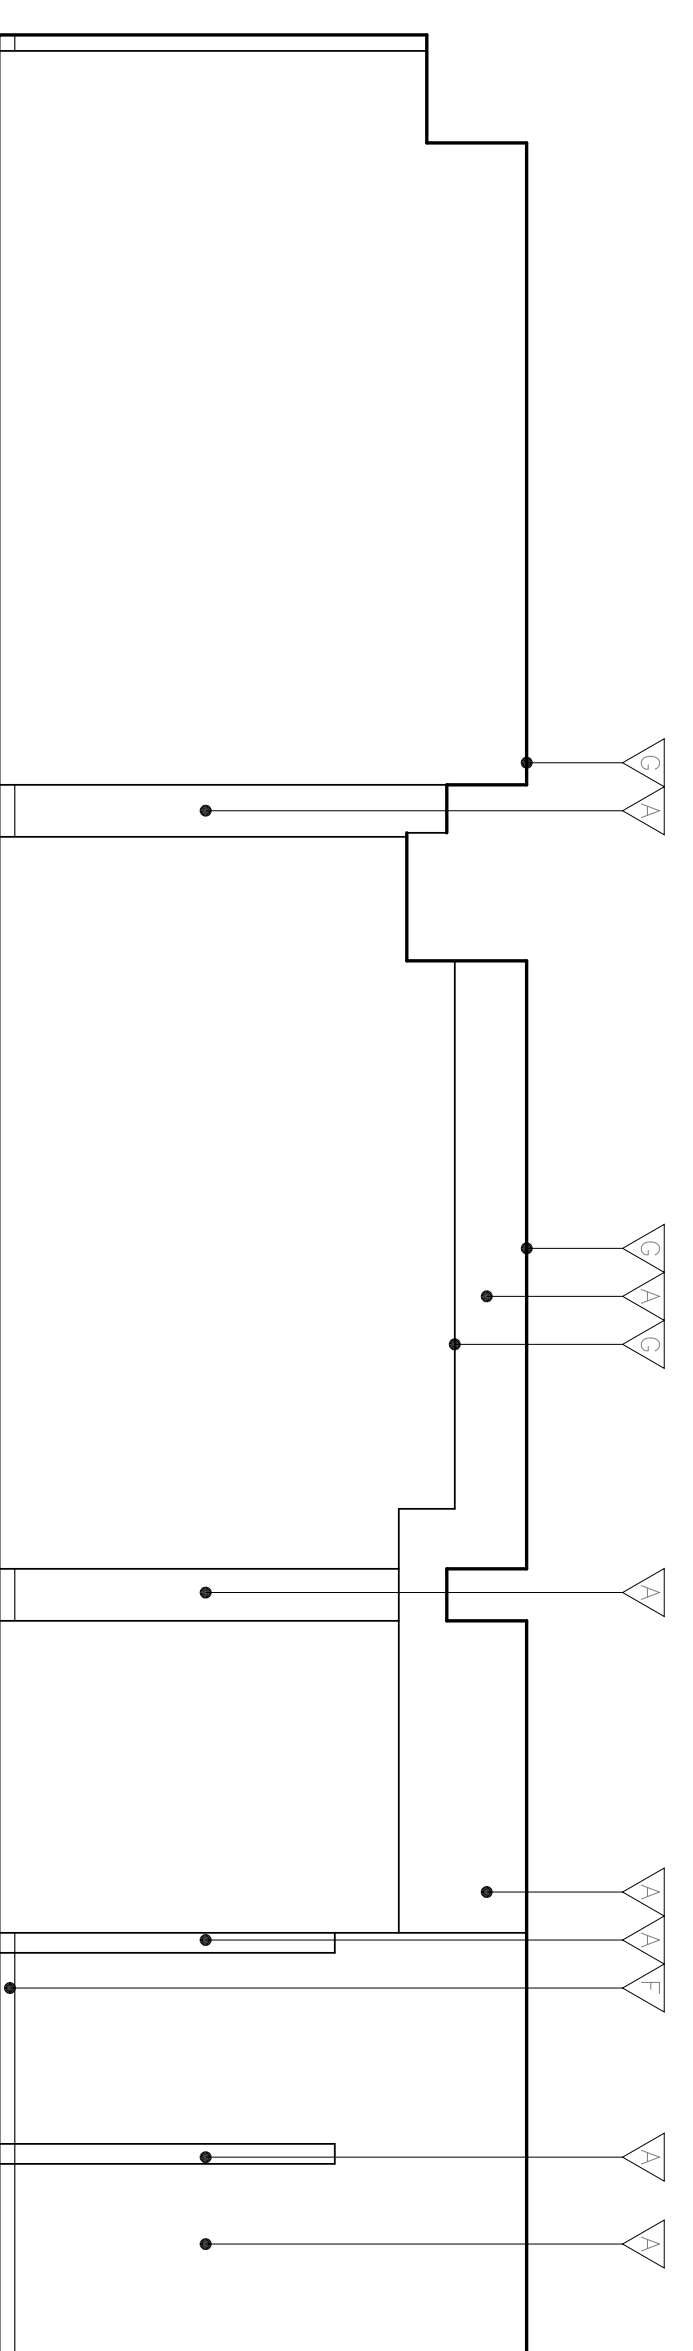

6 Interior Elevation  
1/4" = 1'-0"

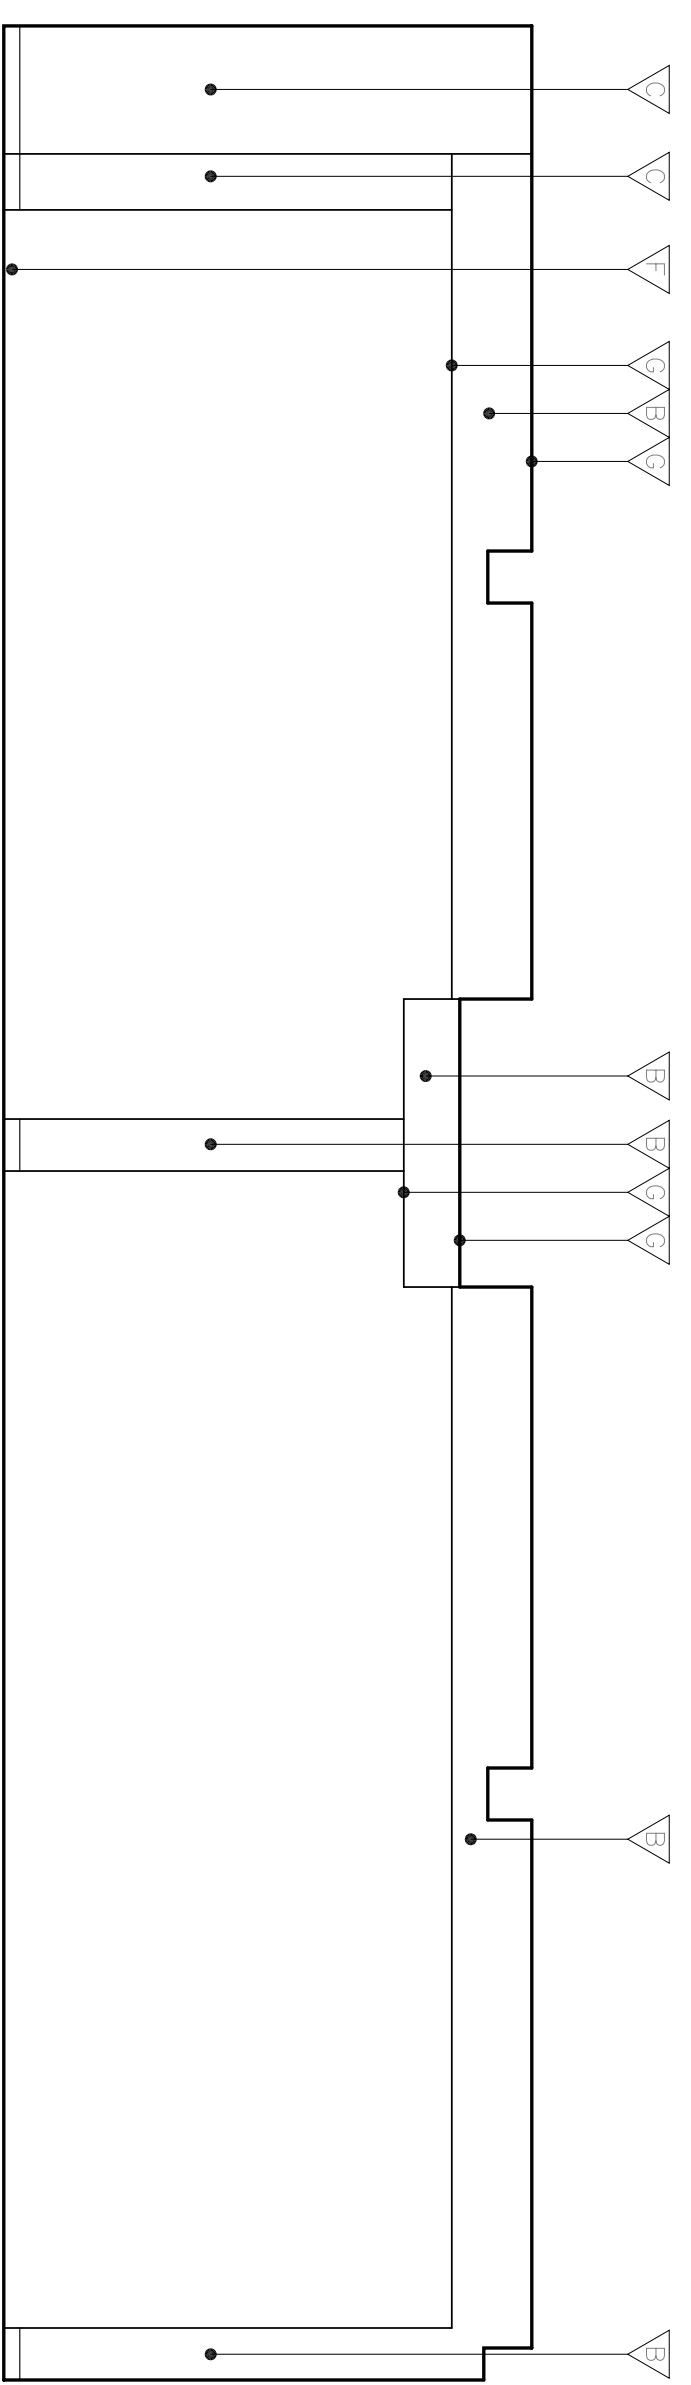

7 Interior Elevation  
1/4" = 1'-0"

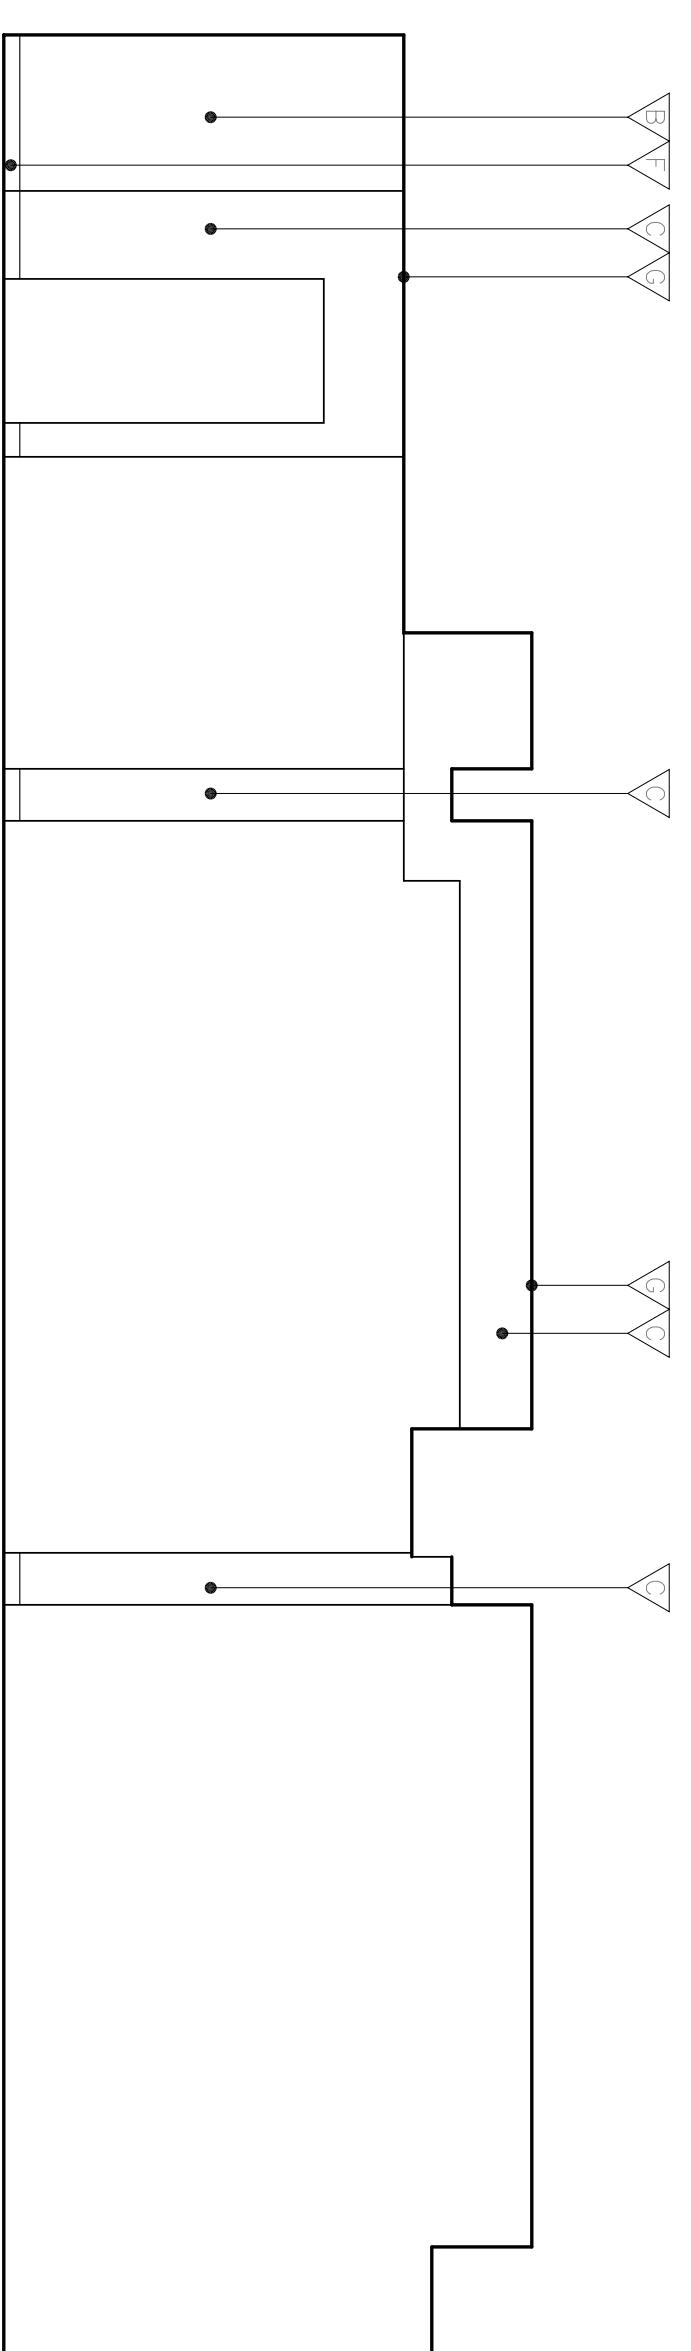

8 Interior Elevation  
1/4" = 1'-0"

**FINISH SPECIFICATIONS**

A	SW6542	Sherwin Williams Rhumbo
B	SW6804	Sherwin Williams Dignity Blue
C	SW6314	Sherwin Williams Luxurious Red
D	SW6247	Sherwin Williams Krypton
E	SW0310	Sherwin Williams Wickerwork
F		1 1/2" Cove base - Black
G		Existing ceiling to remain, pld. white by landlord
X		White Satwall

Chisallo Running  
606 North & South Rd  
University City, MD

**GRAY**  
ARCHITECTS

Drawn by  
N.N.C.R.A.J.  
Date  
6-22-07

SHEET NUMBERS  
03

WWW.GRAYARCHITECTS.COM 7 SWENDECKER CT. OF ALIEN MD 20386 (301) 363-6685