




1 Fixture Plan

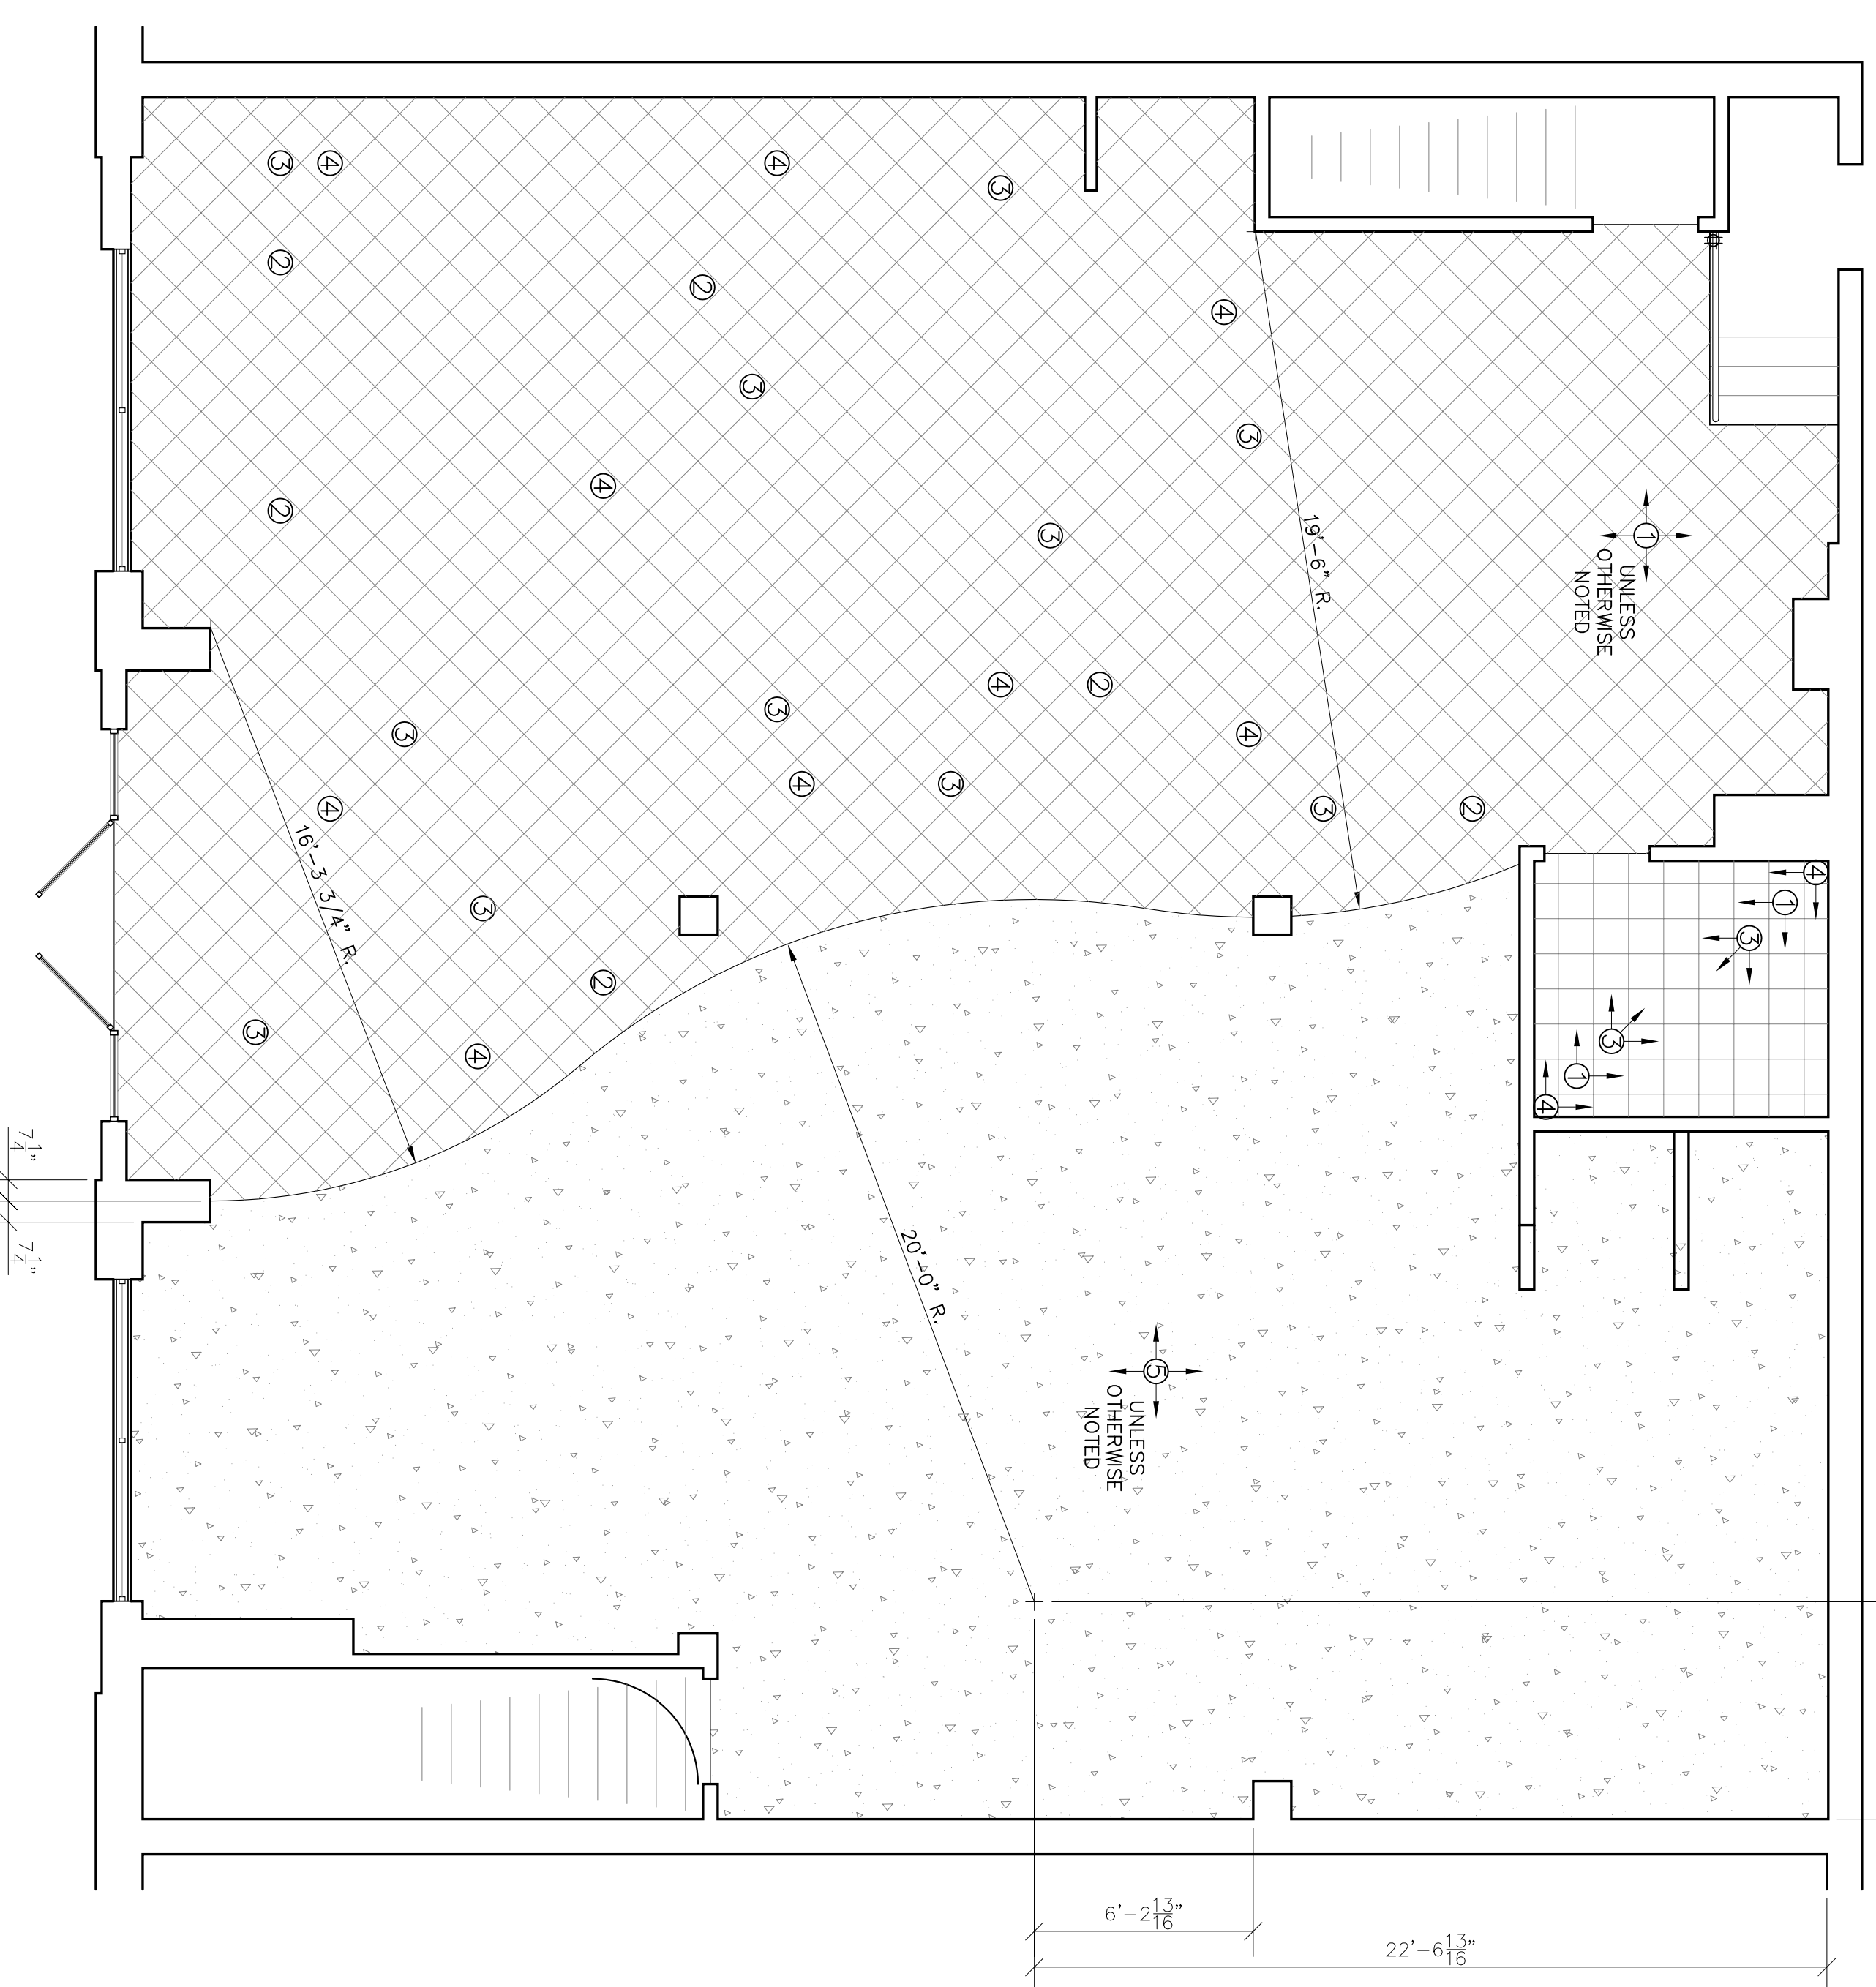


2 Floor Covering Plan

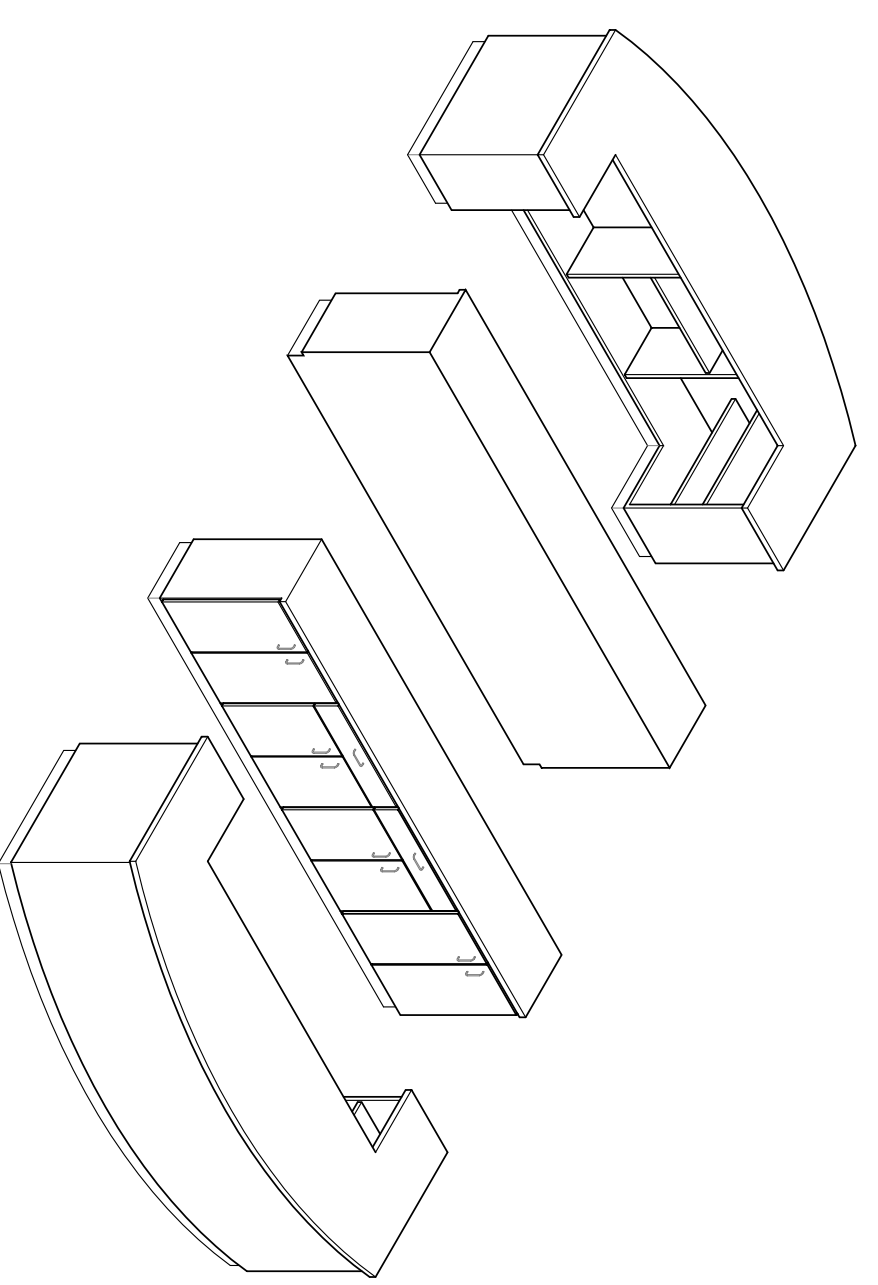


17 Fixture Detail

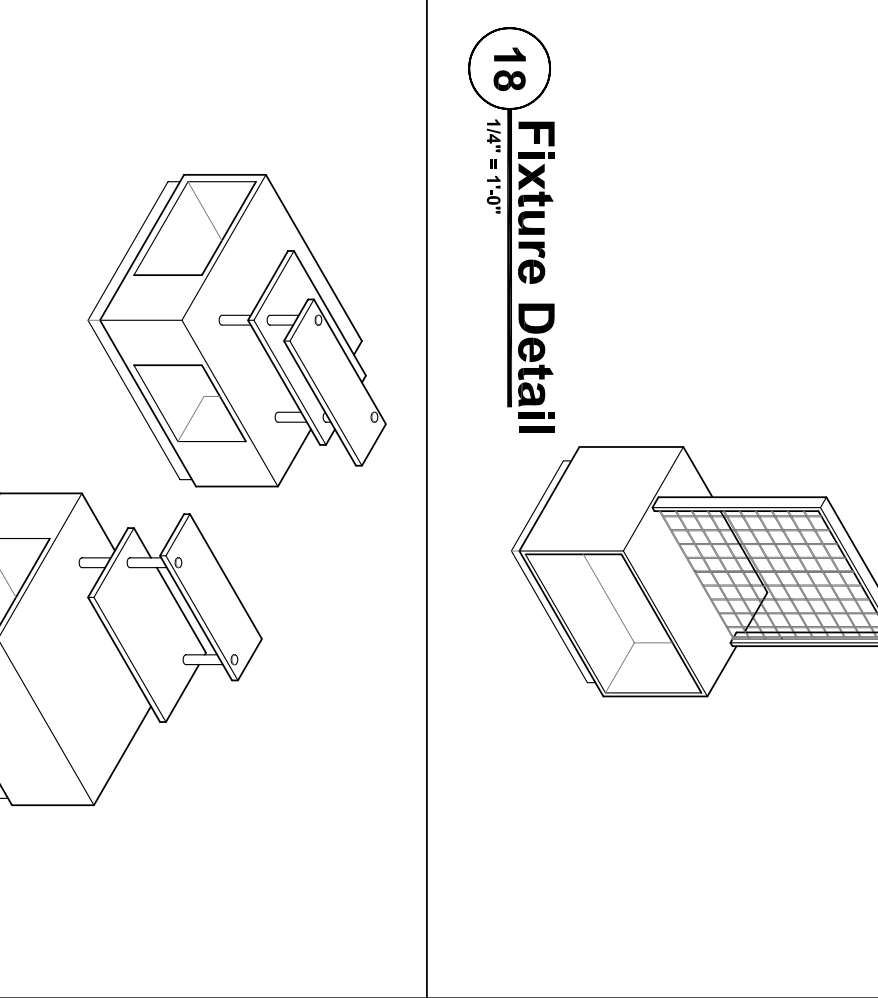

19 Fixture Detail

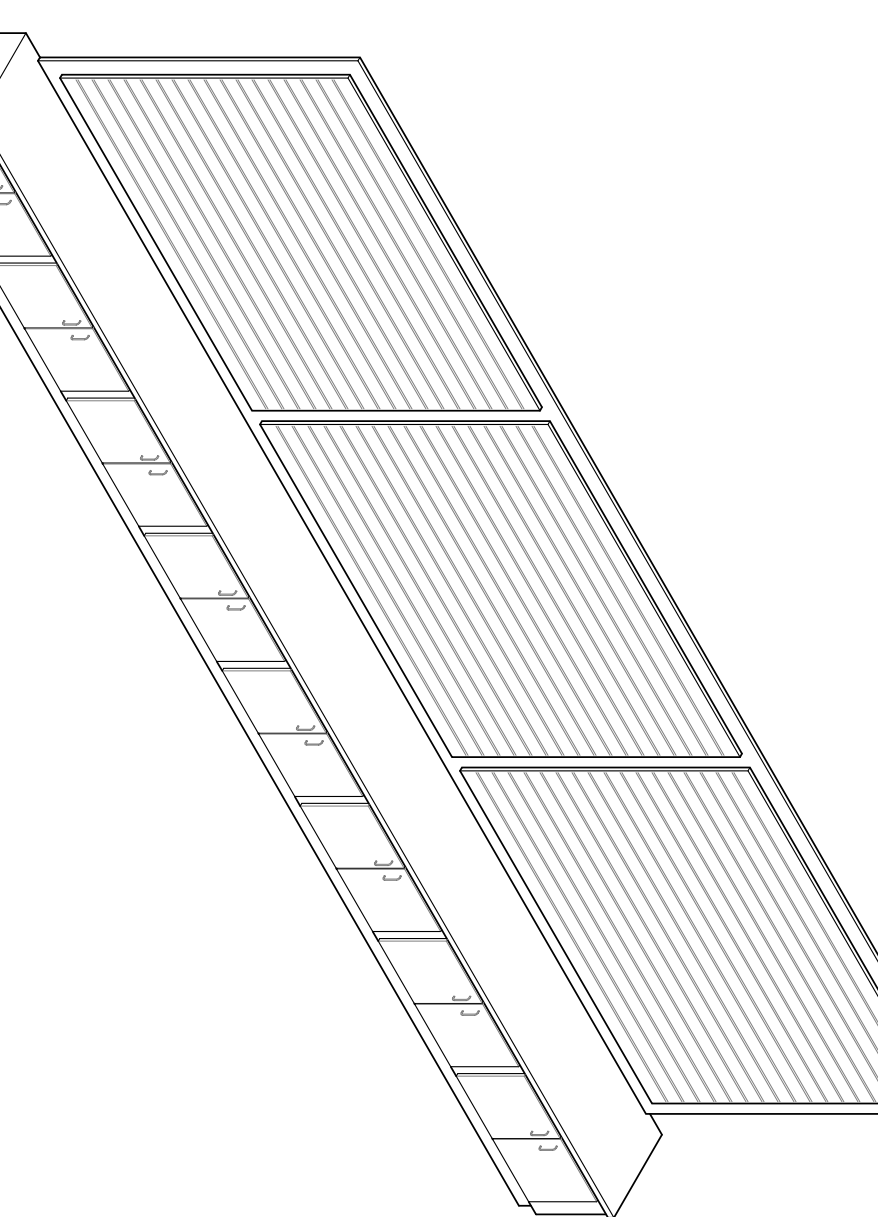

20 Fixture Detail

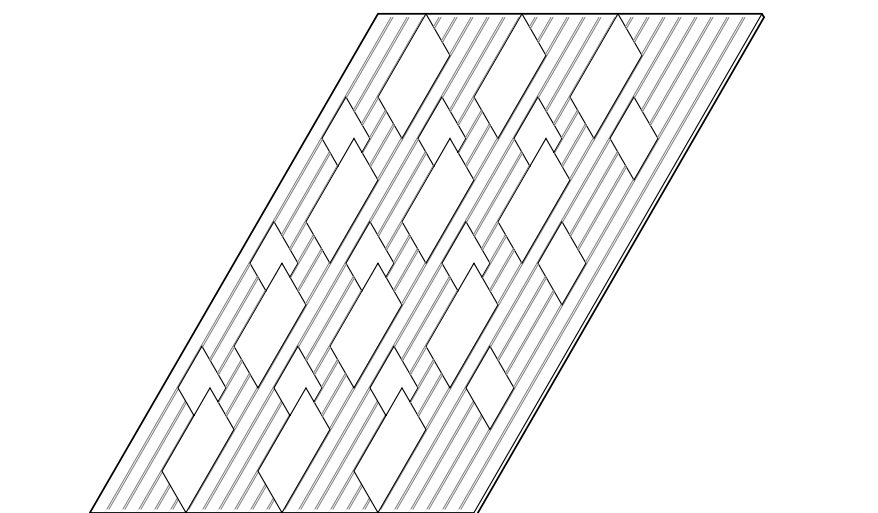

21 Fixture Detail

- STORE SUPPLY WAREHOUSE (314) 427-8887
- 65-228 Lighted square tower cases
 - 70-158 Square tower standing customer
 - 60-122 Square tower w/49 rods
 - 60-121 Round rack
 - 60-257 Grid gondole w/base 48"
 - 60-282 Grid gondole w/base 24"
 - 40-410 Wire grid shelf 12"
 - 45-140 Clear slotwall panels - white
 - 45-112 Clear slotwall shelves 4'x10"
 - 45-111 Clear slotwall shelves 6'x12 6"
 - 45-403 Slotwall peg hooks - black 12"
 - 45-417 Slotwall peg hooks - black 12"

- RADIANT PRODUCTS COMPANY (636) 225-3555
- 9850070 148" Perf metal bench w/mirrors
 - REK02010 48" Cushion
- TARGET (www.TARGET.com)
- ALLEN DISPLAY (800) 999-2373 (Alden single bench (black))
 - ALLEN DISPLAY (800) 999-2373 (Alden single bench (black))
- FIXTURE LAMINATE SPECIFICATIONS
- | | | |
|---|-------|--------------------------|
| A | 726-1 | Laminate Terra Papeterie |
| B | 51910 | Nemmor English Lace |
| C | 51912 | Nemmor Sangoree |
| D | 51916 | Nemmor Viva! Alusion |
| E | 24785 | Nemmor Viva! Alusion |
- FLOOR COVERING SPECIFICATIONS
- | | | |
|---|-------|-----------------------------|
| 1 | 51910 | Armstrong Classic Black VCT |
| 2 | 51912 | Armstrong Lemon Red VCT |
| 3 | 51916 | Armstrong Cherry Red VCT |
| 4 | 24785 | Armstrong Cherry Red VCT |
| 5 | 24785 | BOLVU Zermott Geranium |

Chisallo Running
606 North & South Rd
University City, MD

GRARY
FIXTURE

Drawn By: NNC/rdj
Date: 6-22-07

www.gradyinterior.com

SHEET NUMBER: 02